




2 Site Plan View
1: 100

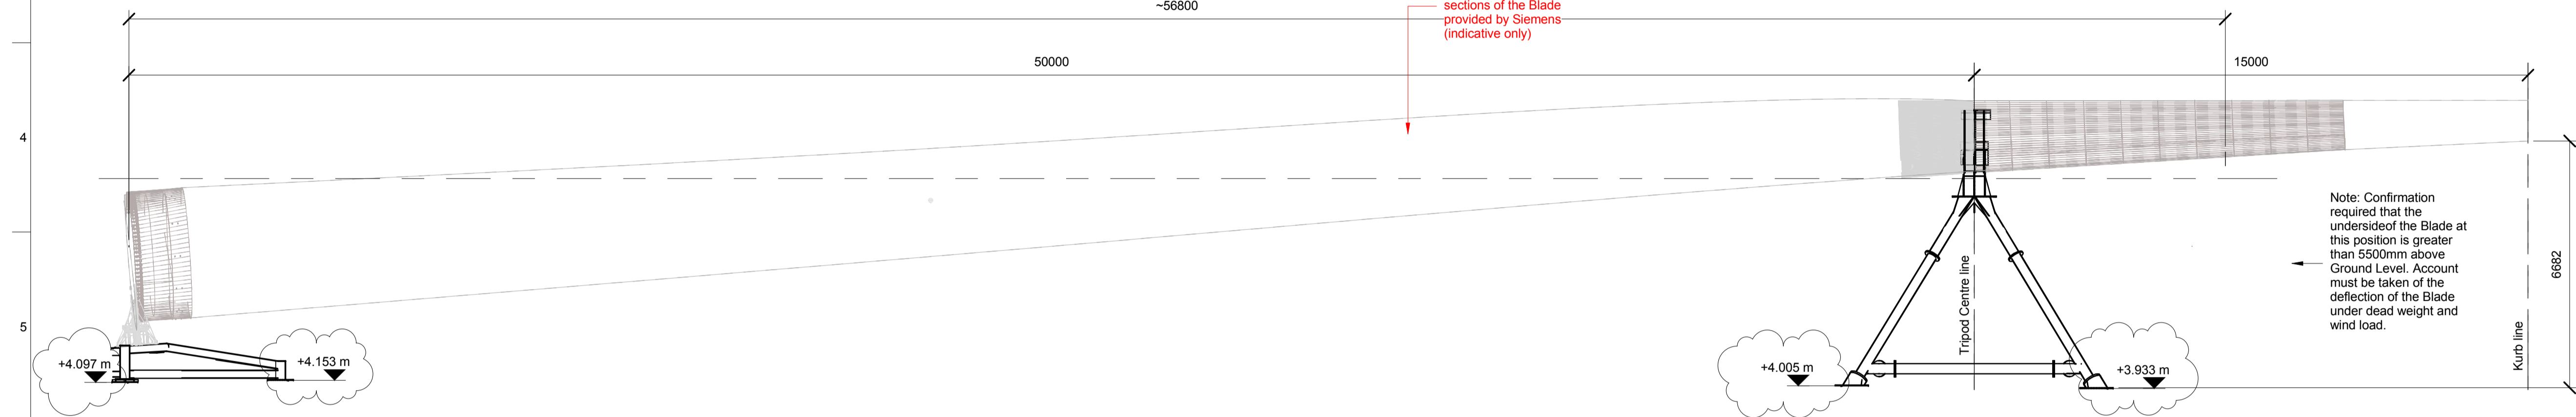


1 Site Elevation
1: 100

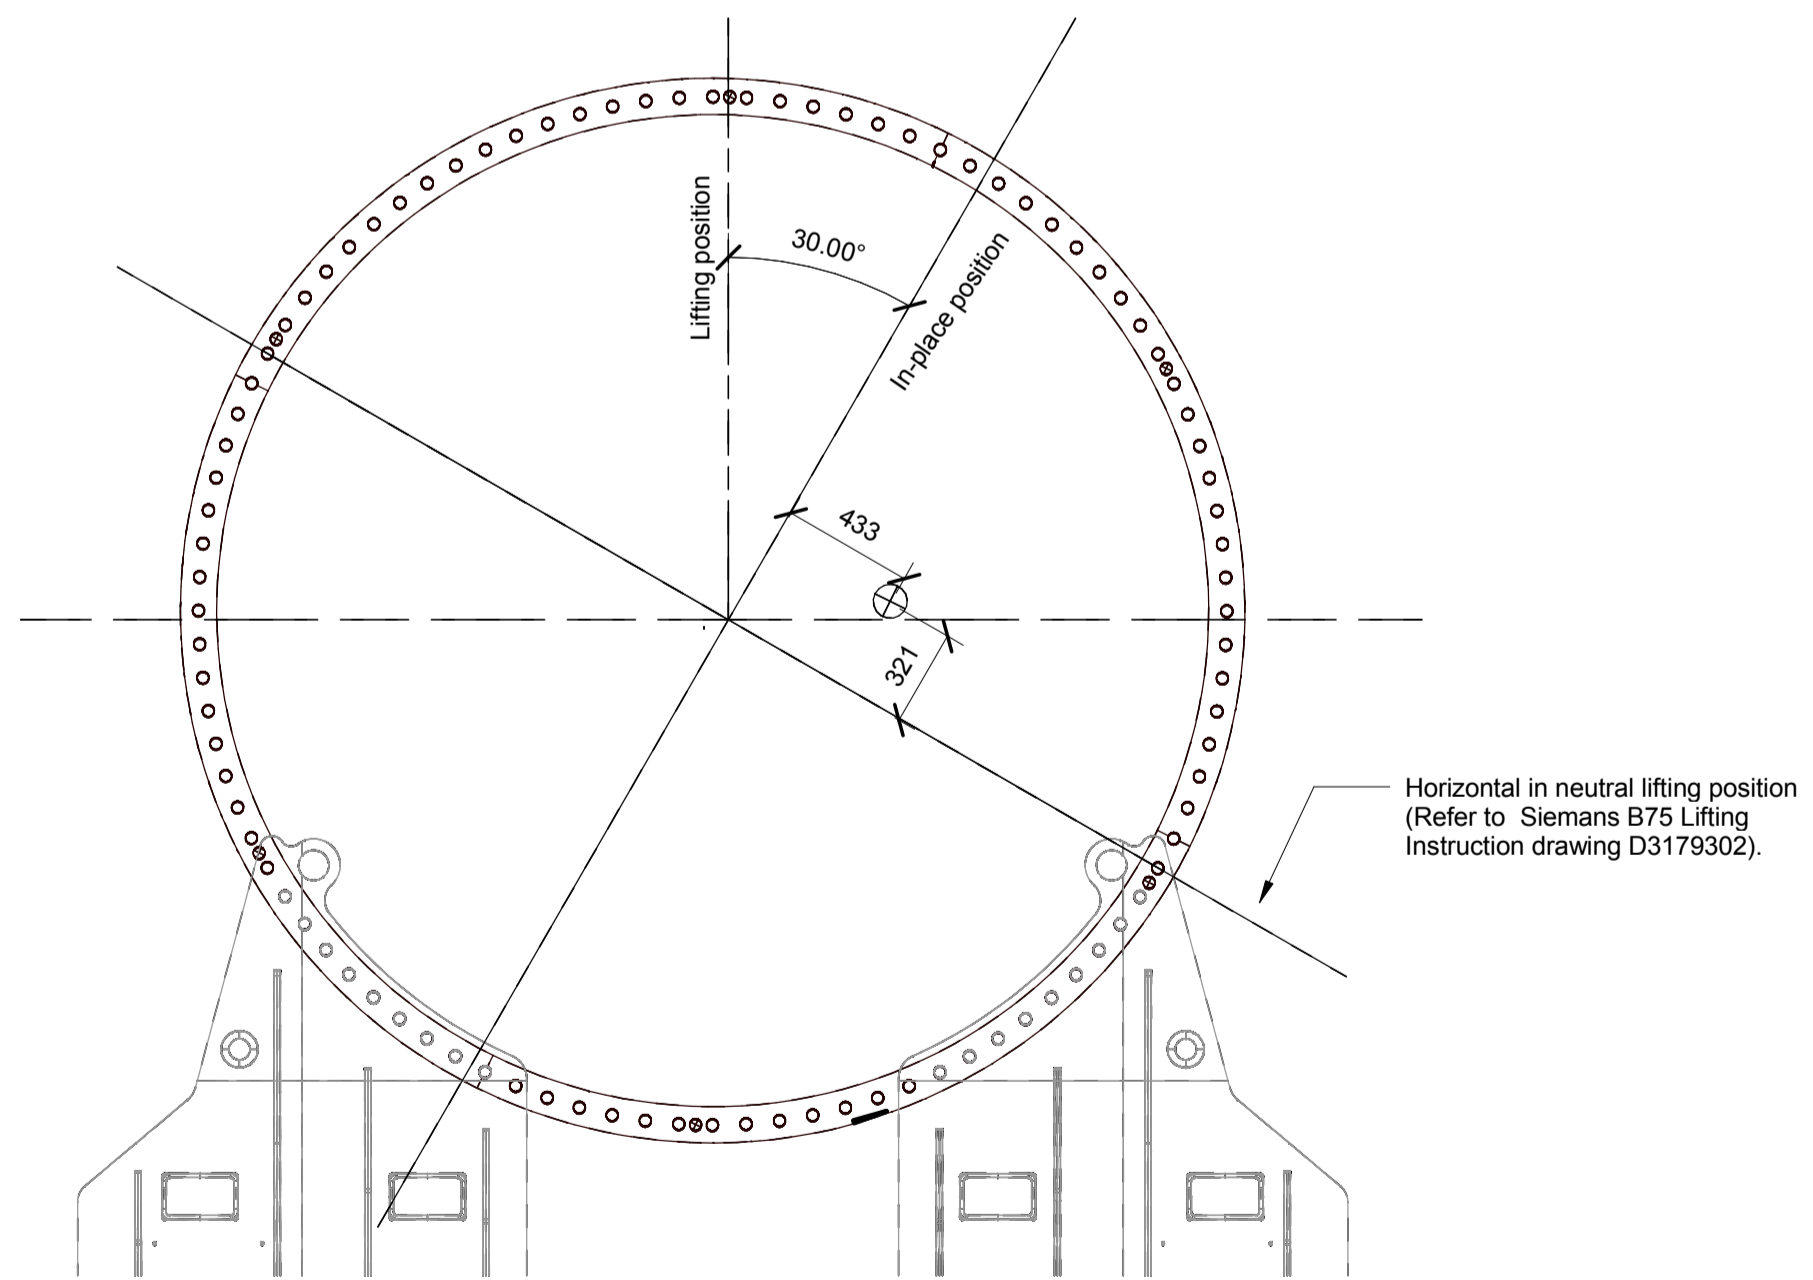

3 Root Cross Section
1: 25

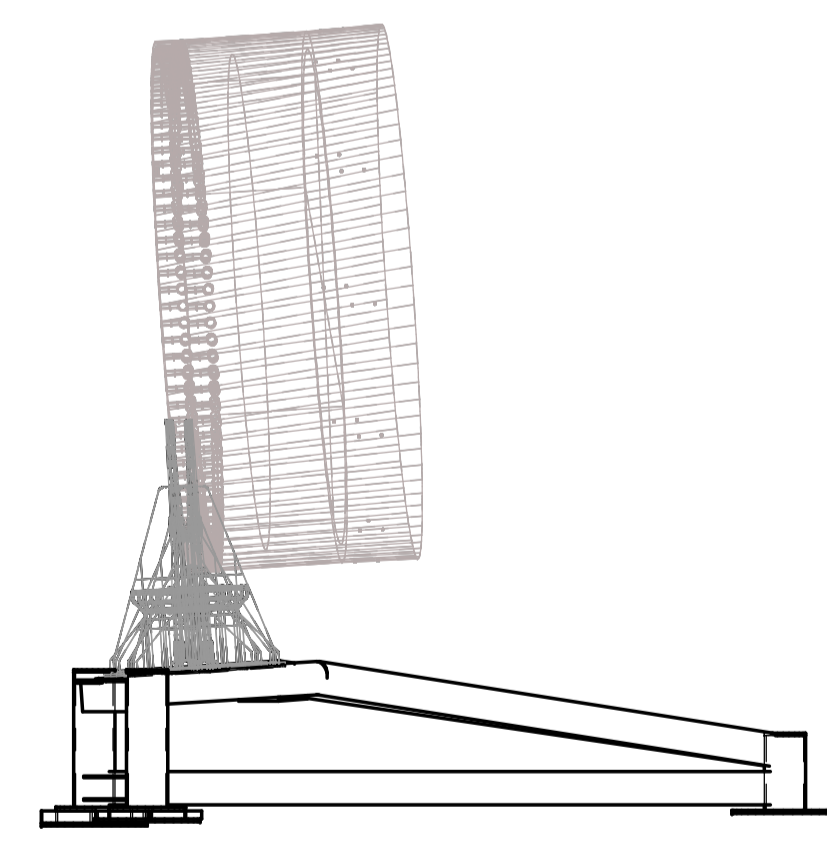

5 Elevation at Root
1: 50

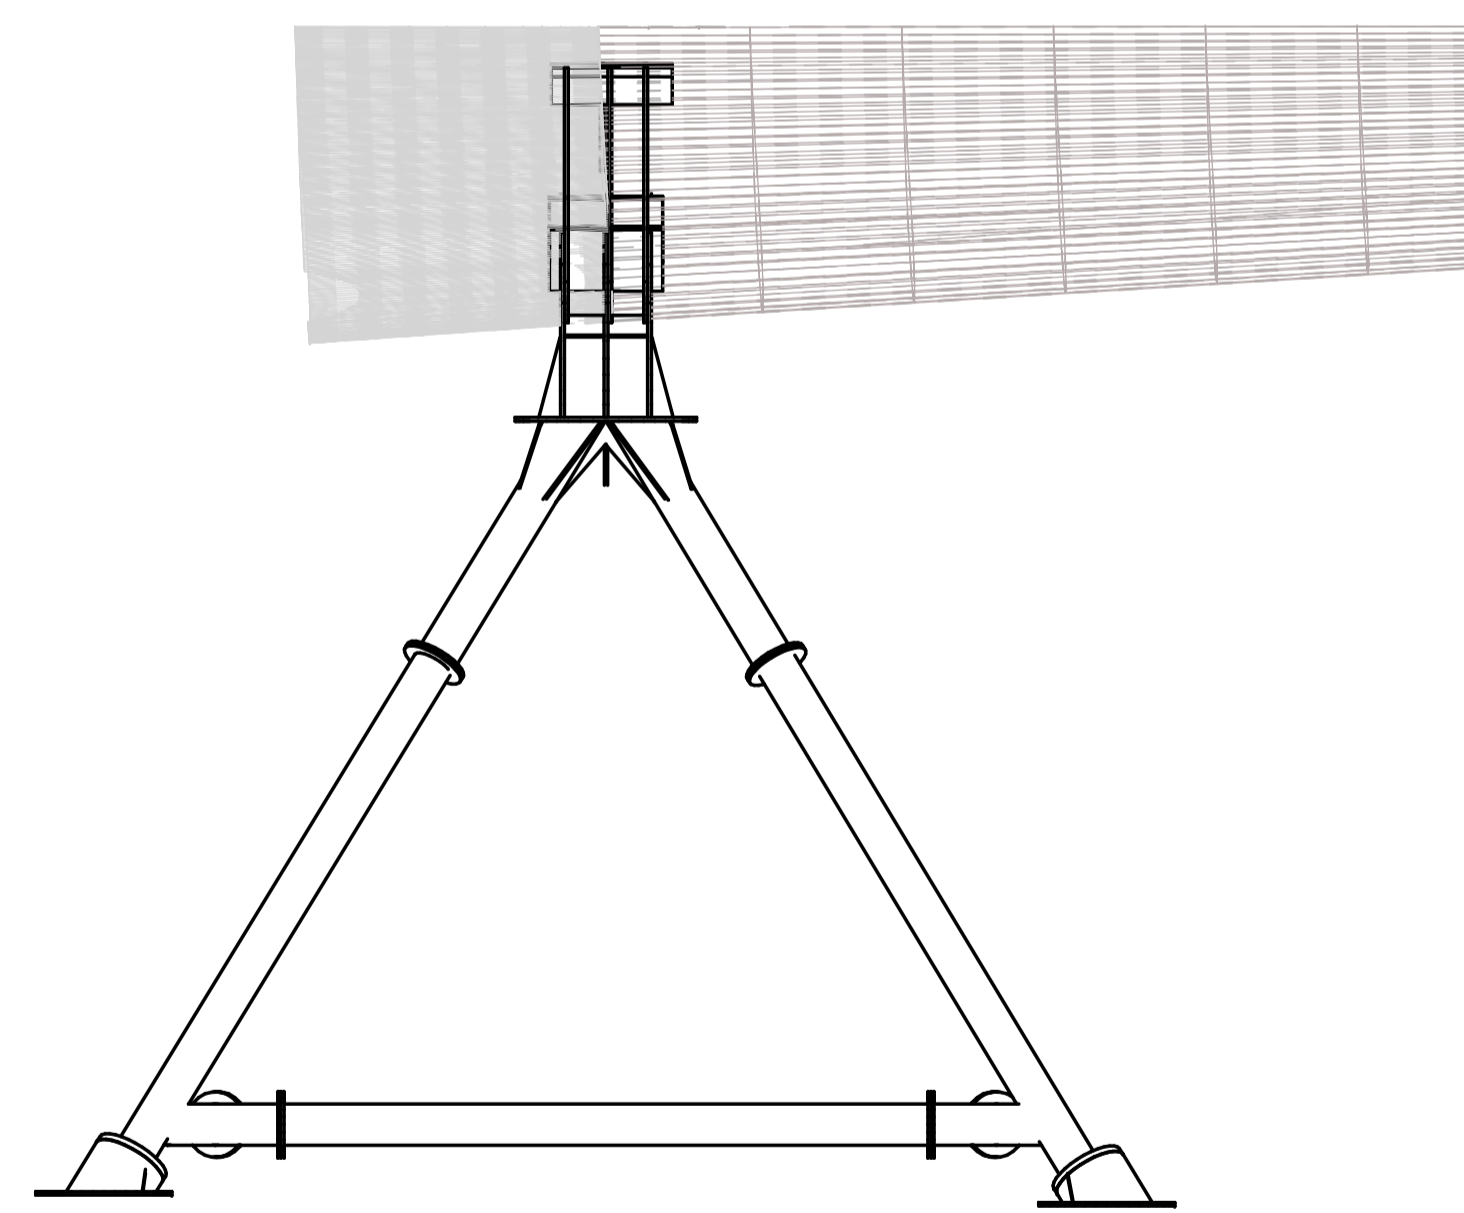

4 Elevation at Tip
1: 50

- Notes:
1. Refer to General Notes drawing S-0000
 2. All Steel to be hot rolled S355 J0
 3. CHS to CHS connections to be full strength welded connections. Weld to achieve full capacity of section. Full penetration butt welds or similar.
 4. All bolts to be M20 Grade 8.8 unless noted otherwise.
 5. Refer to typical details for weld requirements. No welds to be less than 6mm CFW.
 6. Set out of tripods derived from the cut sections of the Blade provided by Siemens (file B75 SectionCut.stp) and the angle of the display requested.
 7. Refer to public realm drawing for set-out of the tripods.

C2	02/12/16	DE	DS	MMcG
Issue for Construction				
C1	22/11/16	DE	DS	MMcG
Issue for Construction				
Rev	Date	By	Chkd	Appd

ARUP

Admiral House Rose Wharf
75 East Street, Leeds, LS9 8EE
Tel+44(113) 242 8498 Fax+44(133)242 8573
www.arup.com

Client
Hull UK City of Culture 2017

Project Title
Hull Zephyr

Drawing Title
Site Wide Drawing

Scale at A1
As indicated

Role
Structural

Suitability
Construction

Arup Job No
249697

Rev
C2

Name
BLADE-ARUP-XX-XX-DR-S-0005