




TOWER BLOCK ROOF

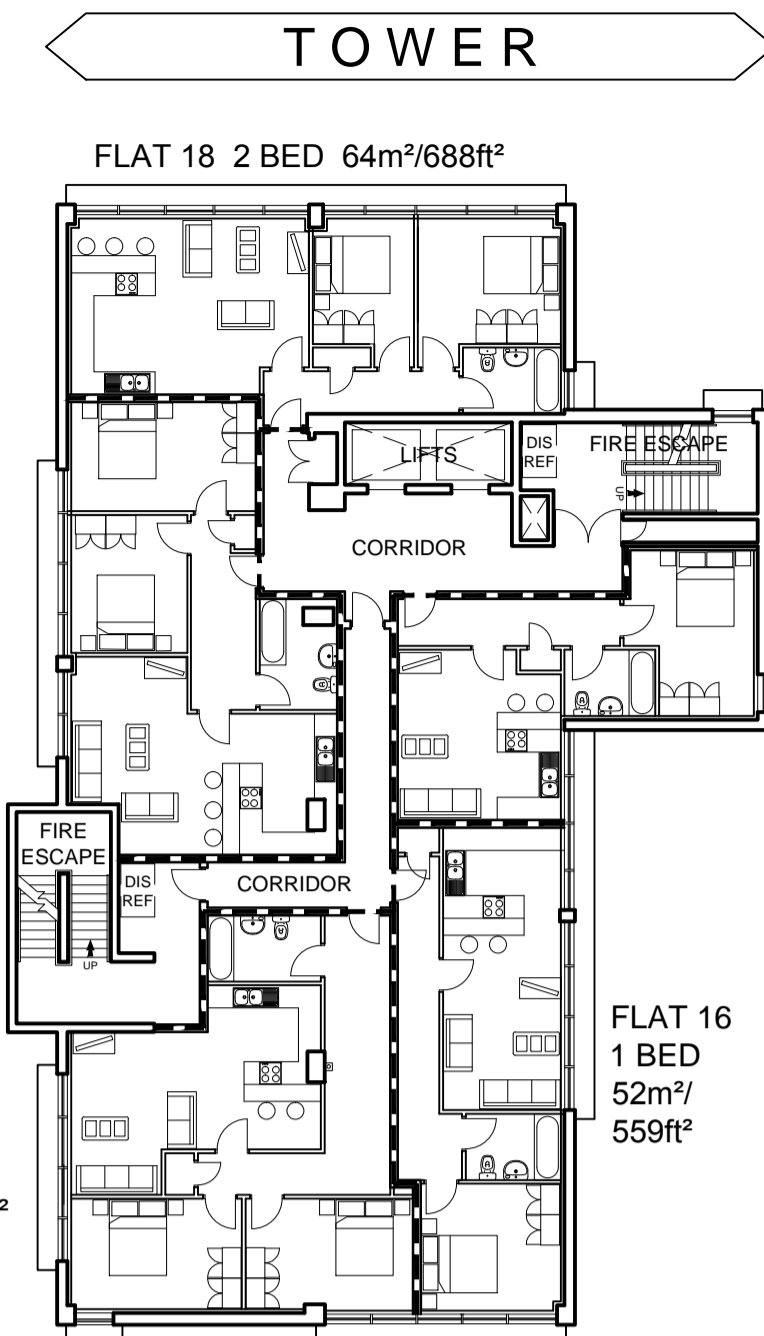


5TH TO 12TH TOWER BLOCK FLOOR PLAN (5TH SHOWN)

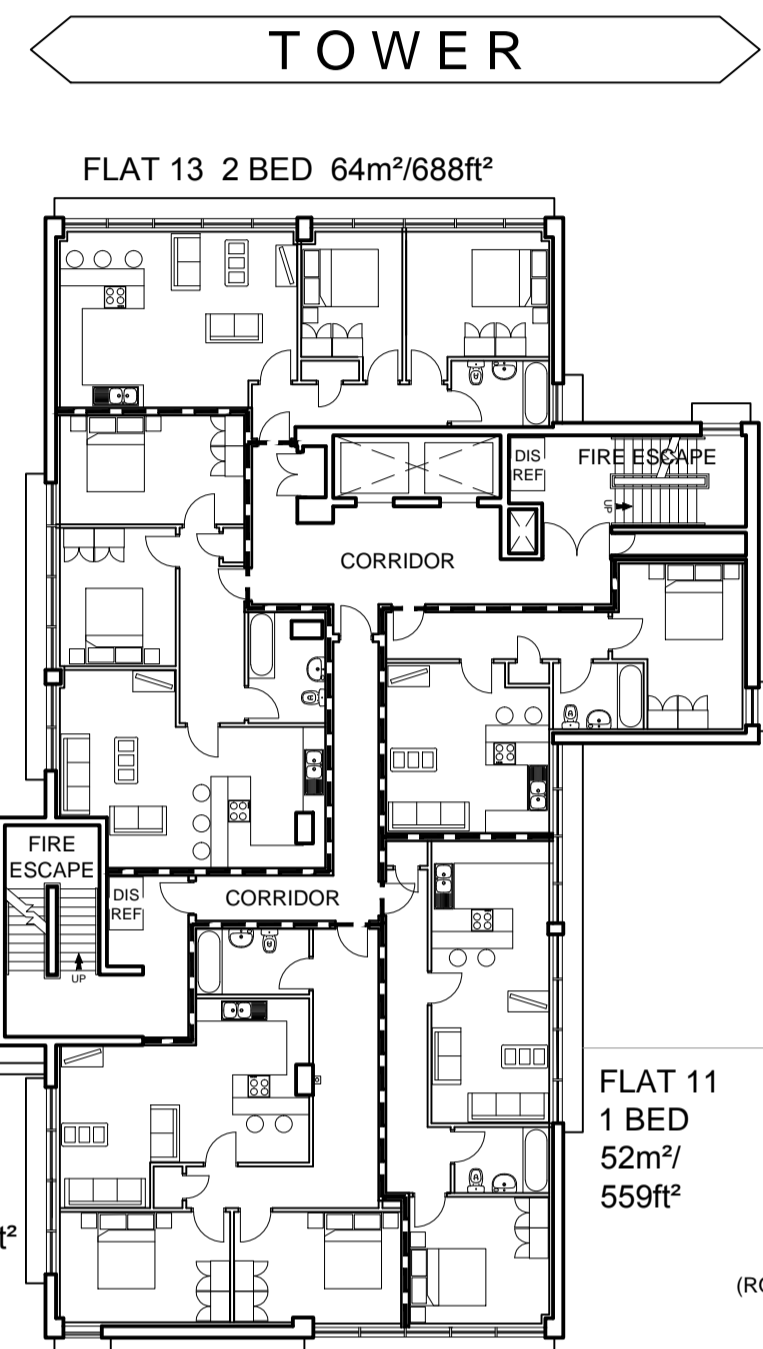


TOWER

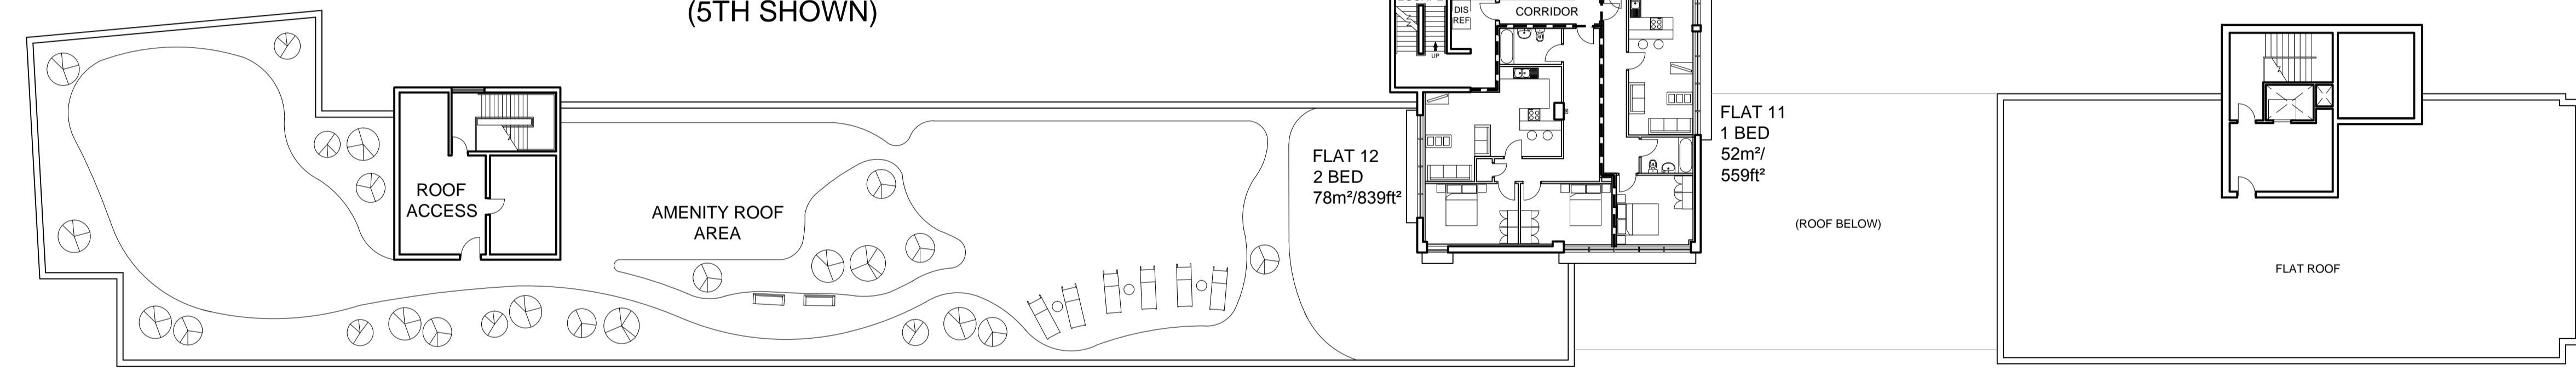

FOURTH FLOOR PLAN

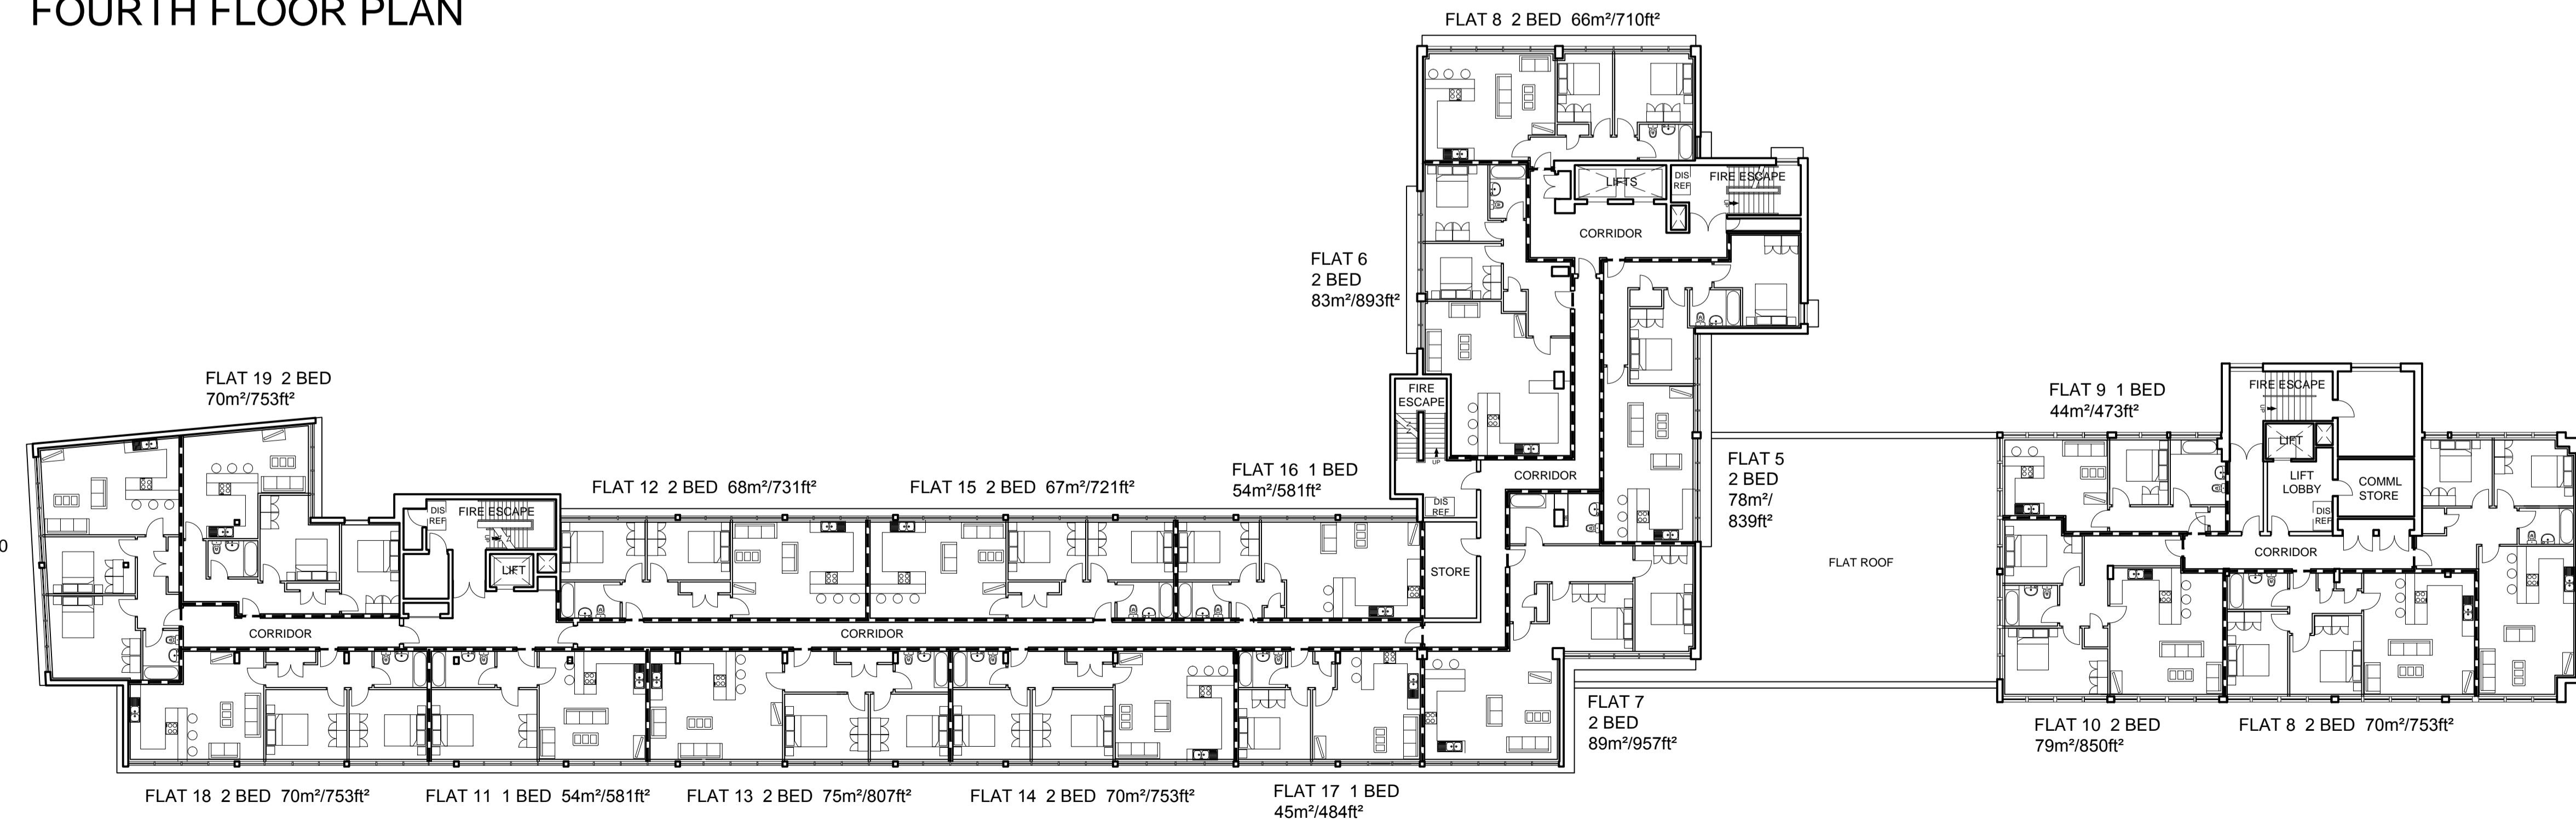

SECOND AND THIRD FLOOR PLAN (2ND SHOWN)

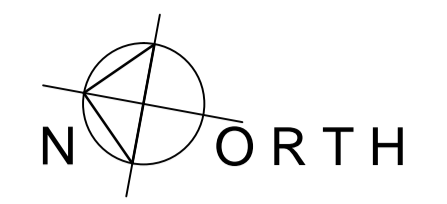

Notes

- All dimensions must be checked on site and not scaled from this drawing. any discrepancies to be reported to the office below.
- The Contractor shall make a survey of the site and shall be responsible for obtaining all dimensions and levels necessary for the proper construction of works as indicated.

Client  
**TRADEPARK**

Job Title  
**KINGSTON HOUSE  
BOND STREET  
HULL  
KINGSTON UPON HUMBER**

Drawing Title  
**UPPER FLOOR  
PLANS AND ROOF  
AS PROPOSED**

©Copyright  
**ELEVATION**  
ELEVATION DESIGN LTD  
DESIGN - CONSTRUCTION  
PROJECT MANAGEMENT  
16 Wright Street Hull HU2 8JU  
Telephone 01482 221155  
Fax 01482 221105  
Email nigel@elevationdesign.org.uk

Revisions	Date	Description	DR	CH
A	12.05.16	APARTMENTS ALTERED TO SUIT FIRE WALL	NAS	
B	13.05.16	APARTMENTS ALTERED TO REMOVE SINGLE BEDROOMS	NAS	

Status  
**PLANNING**

Scale 1:200 @ A1 Date MAY 2016

Drawn By NAS Checked Approved

Drawing No. 1907.05	Rev B
------------------------	----------