


All work to be carried out in accordance with Building Regulations and the requirements of the Local Authority.
 The Contractor shall check all dimensions on site before commencement of works.
 No dimensions to be scaled off this drawing.

© COPYRIGHT RESERVED
 No dimensions to be scaled off this drawing.

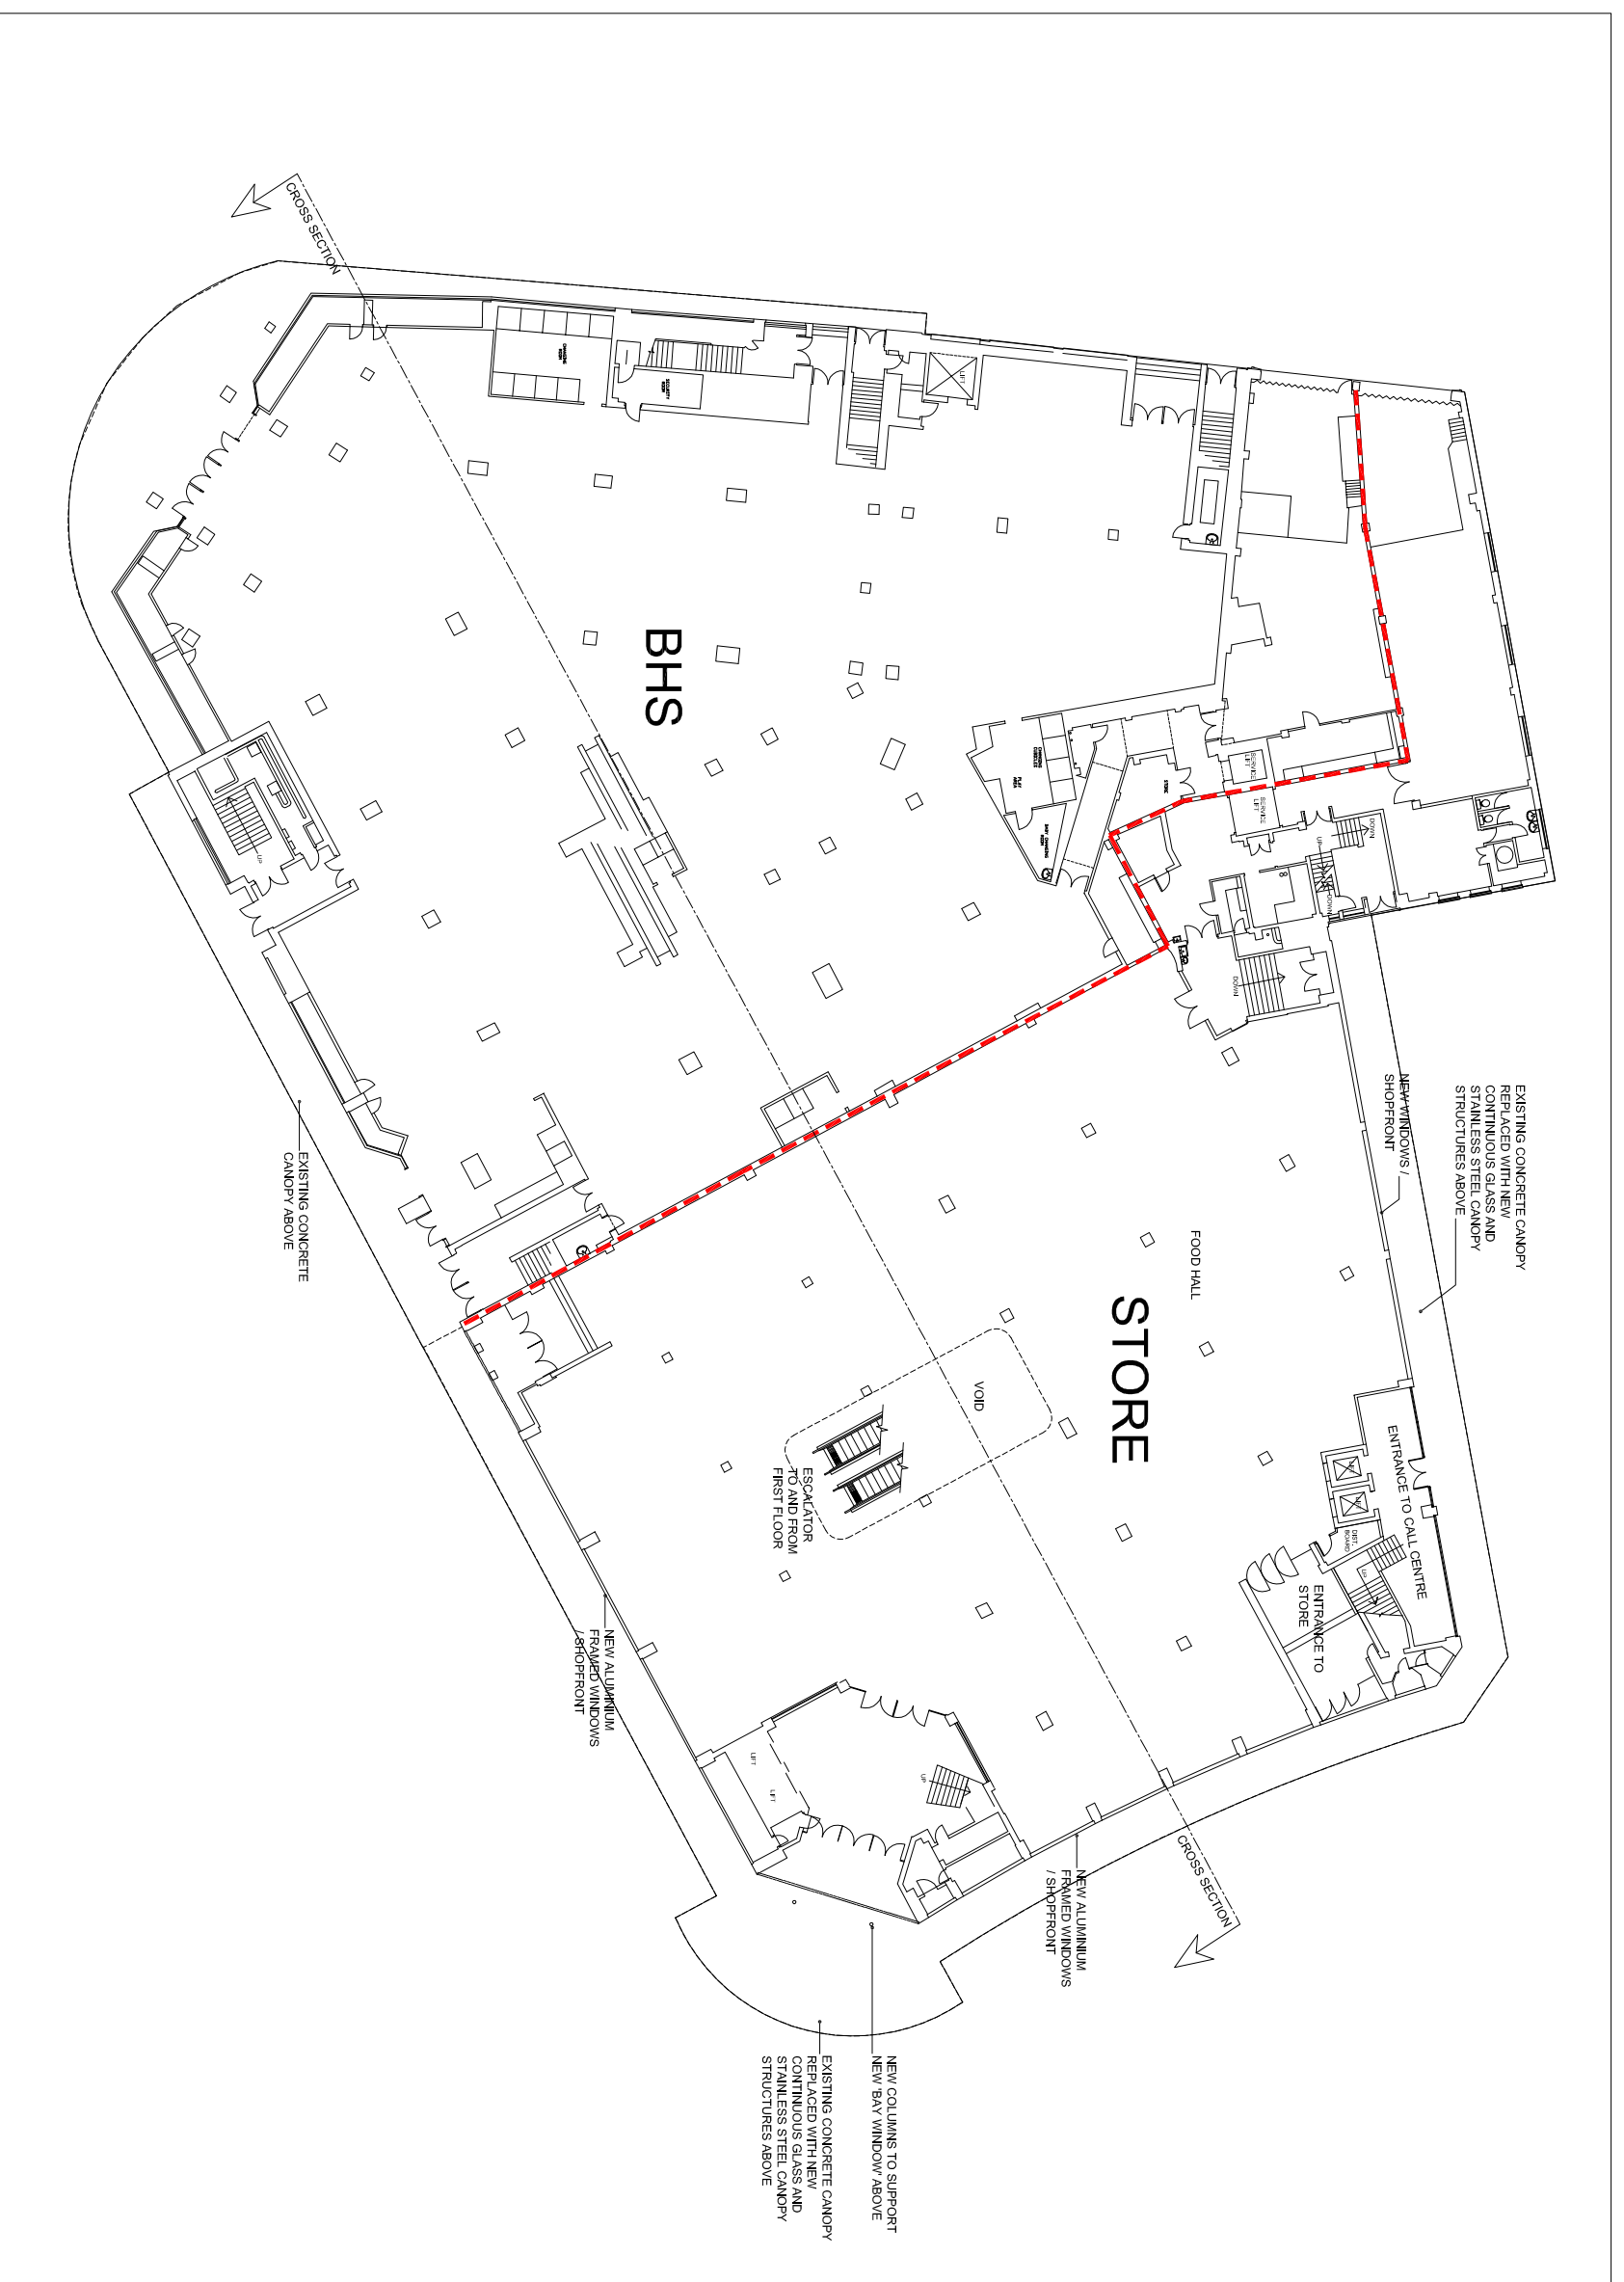

02	07.09.07	NOTES UPDATED	IWW	SK
01	01.08.07	WINDOWS AMENDED	IWW	SK
Rev:	Date:	Amendments:	Drawn by:	CHKD:
Residual Risk:				

robinson
 1-2 Merchant's Quay, Ashley Lane, Shipley
 BD17 7DB West Yorkshire United Kingdom
 Telephone : +44 (0) 1274 532 500
 Facsimile : +44 (0) 1274 534 000
 email : architect@robinsongroup.co.uk
 web : www.robinsonarchitects.co.uk

Project Title :
 STORE AND CALL CENTRE;
 CO-OP BUILDINGS, HULL
 Drawing Title :
 Ground Floor Layout

Job Reference :	Drawing Number :	Revision :
06-387-RA	100	02
Drawn by :	Date :	Scale :
DLH	19.07.07	1:200
Checked by :		
IWW		

PLANNING

