




All work to be carried out in accordance with Building Regulations and the requirements of the Local Authority.
The Contractor shall check all dimensions on site before commencement of works.
No dimensions to be scaled off this drawing.

01	07.09.07	NOTES ADDED	IWW	SK
Rev:	Date:	Amendments:	Drawn by:	Chkd:

Residual Risk:

1-2 Merchant's Quay, Ashley Lane, Shipley
BD17 7DB West Yorkshire United Kingdom
Telephone : +44 (0) 1274 532 500
Facsimile : +44 (0) 1274 534 000
email : architects@robinsongroup.co.uk
web : www.robinsomarchitects.co.uk

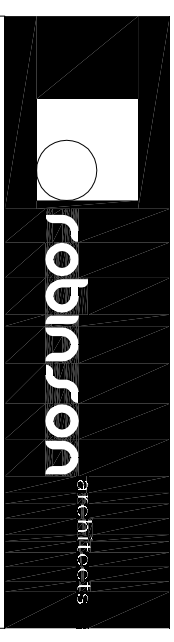

Project Title :
STORE AND CALL CENTRE;


CO-OP BUILDINGS, HULL

Drawing Title :
Cross Section

Job Reference : 06-387-RA
Drawing Number : 106
Revision : 01

Drawn by : IWW
Date : 19.07.07
Scale of A2 : 1:250

Checked by : AS
Certificate Number FS 40109

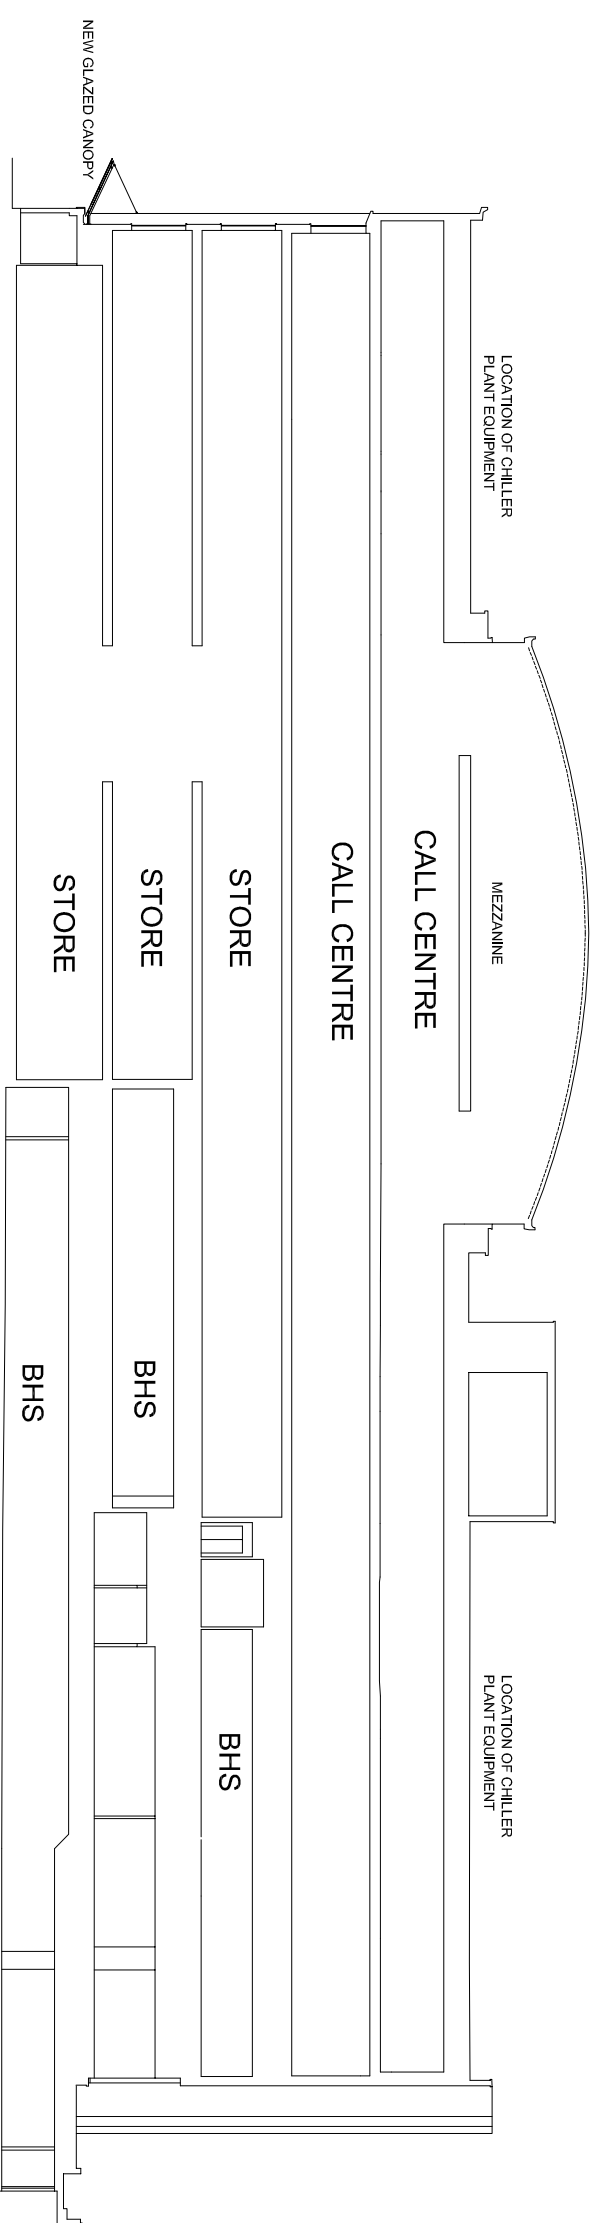

PLANNING