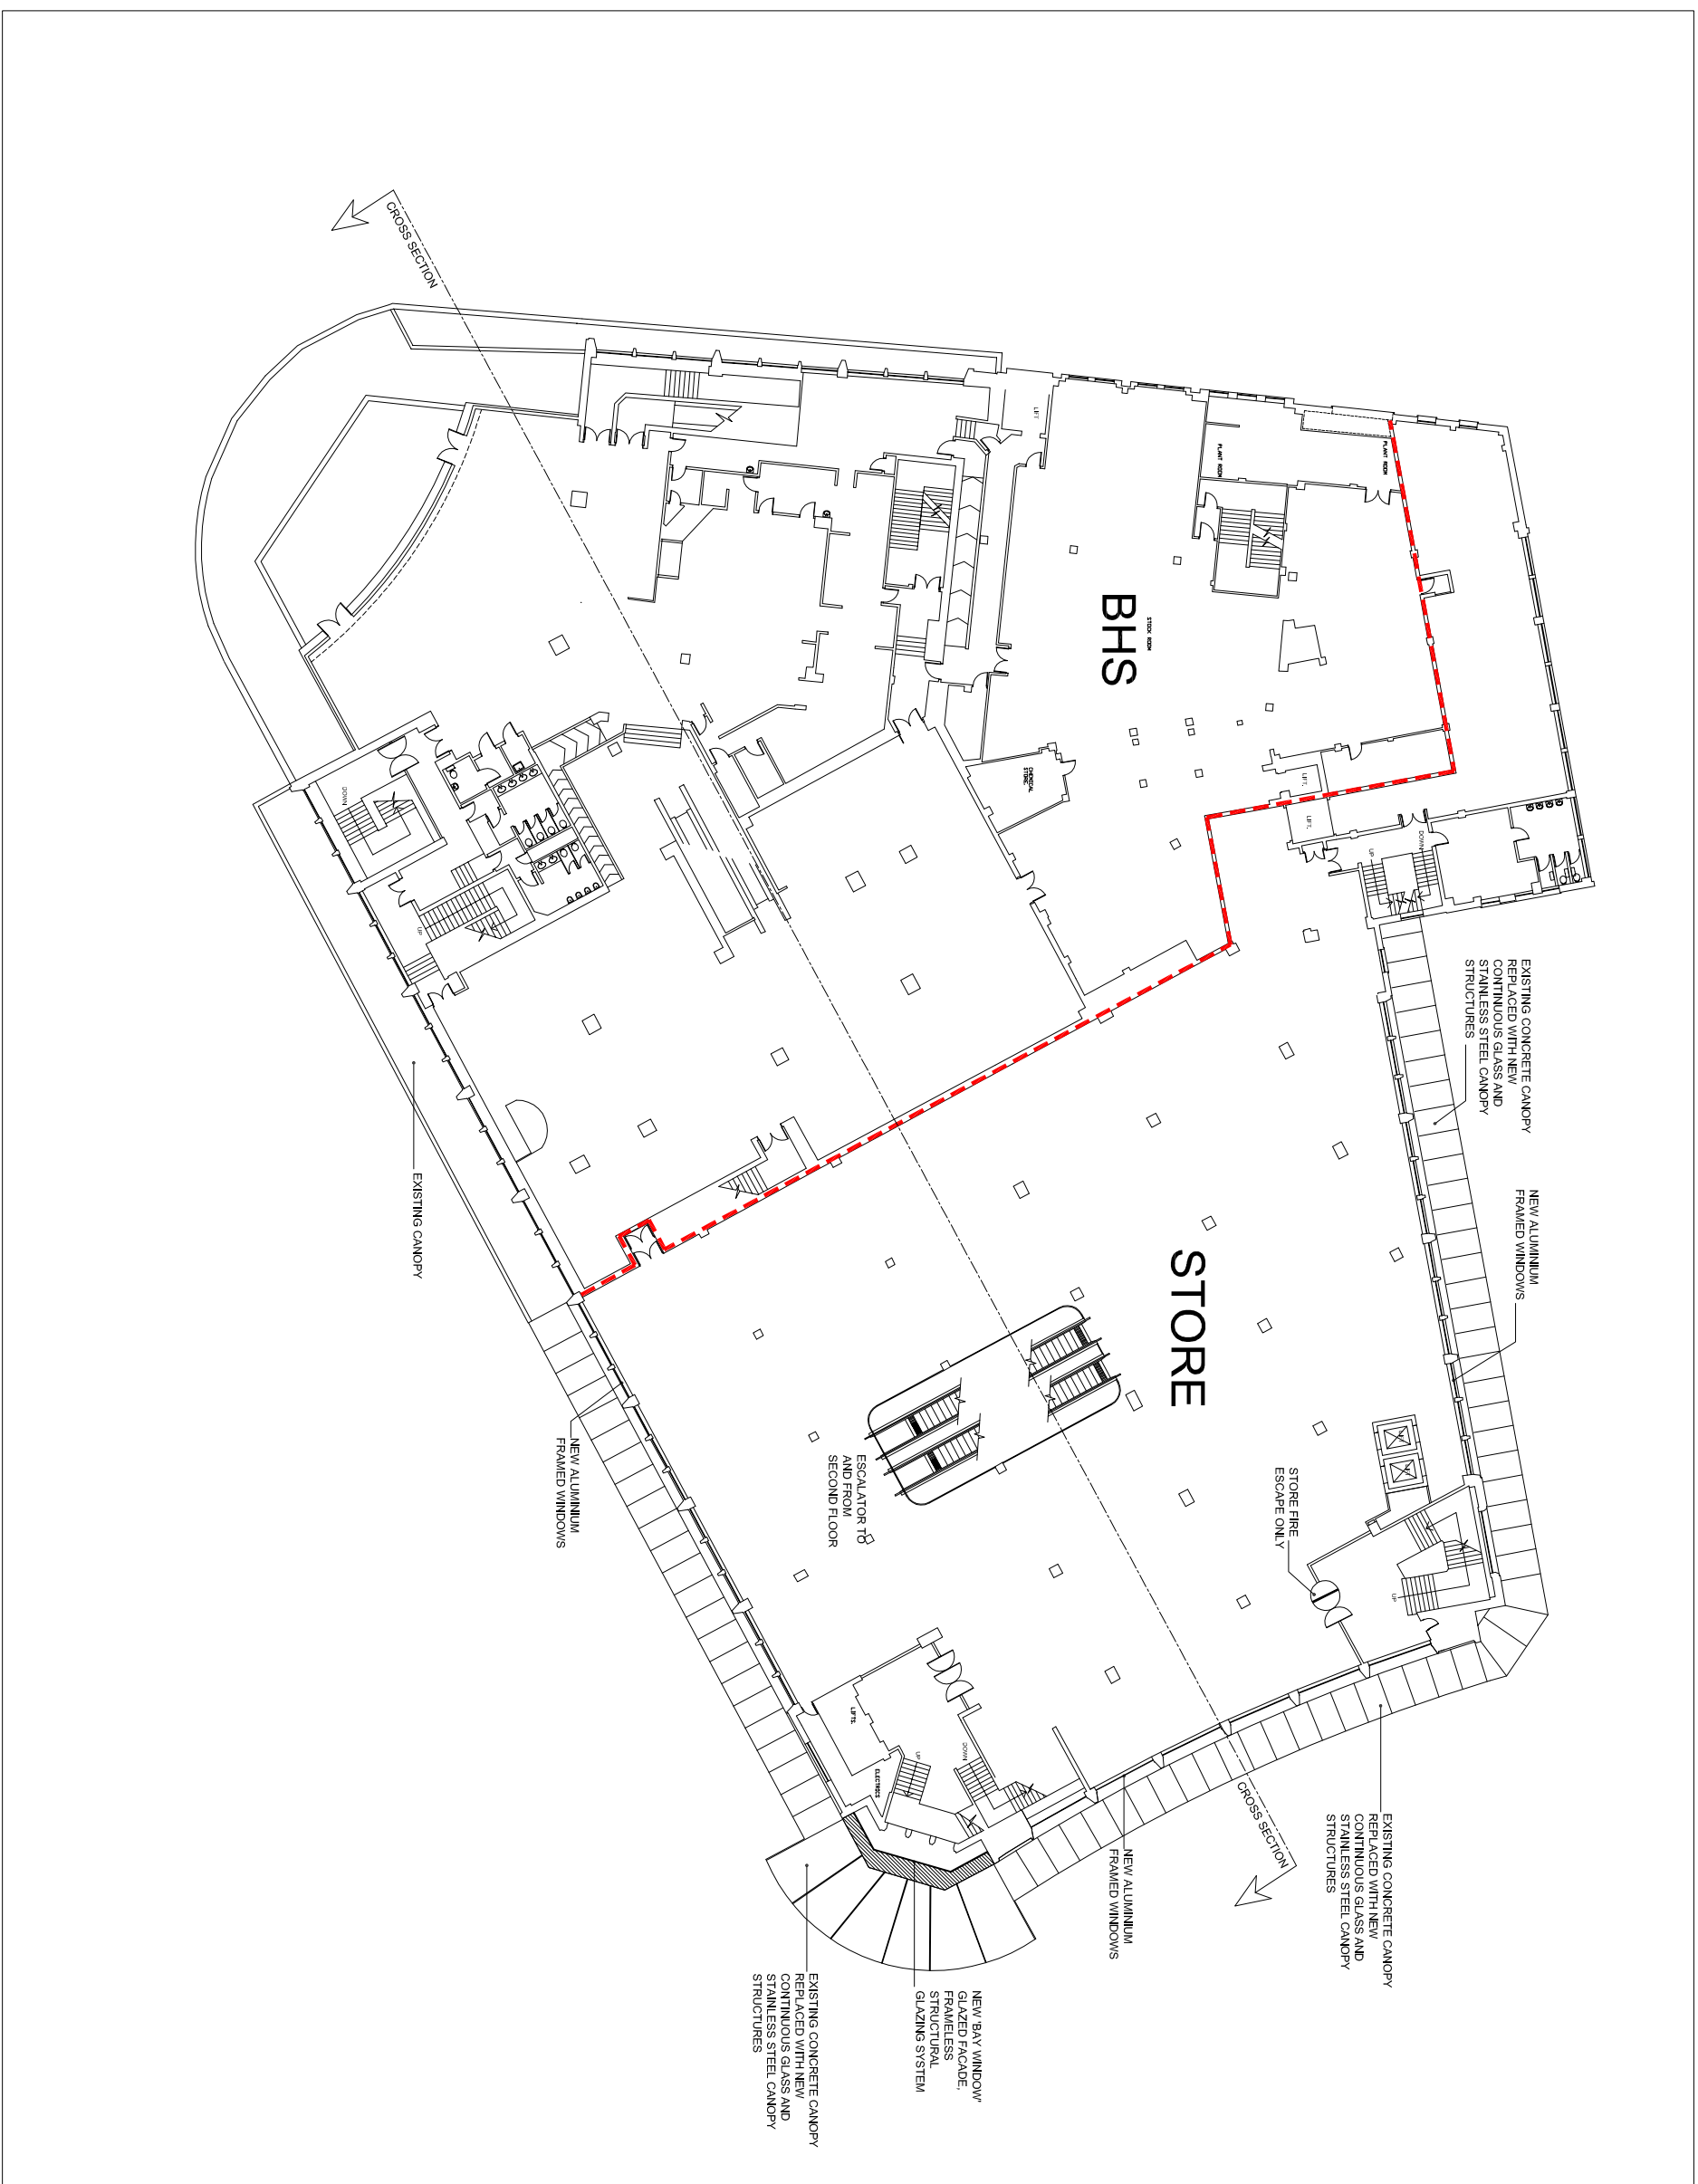

 All work to be carried out in accordance with Building Regulations and the requirements of the Local Authority.  
 The Contractor shall check all dimensions on site before commencement of works.  
 No dimensions to be scaled off this drawing.



02	07.09.07	NOTES UPDATED	NW	SK
01	01.08.07	WINDOWS AMENDED	NW	SK
Rev:	Date:	Amendments:	Drawn by:	CHKd:
Residual Risk:				



1-2 Merchant's Quay, Ashley Lane, Shipley  
 BD17 7DB West Yorkshire United Kingdom  
 Telephone : +44 (0) 1274 532 500  
 Facsimile : +44 (0) 1274 534 000  
 email : [architects@robinsongroup.co.uk](mailto:architects@robinsongroup.co.uk)  
 web : [www.robinsonarchitects.co.uk](http://www.robinsonarchitects.co.uk)

Project Title :  
 STORE AND CALL CENTRE;  
 CO-OP BUILDINGS, HULL  
 Drawing Title :  
 First Floor Layout

Job Reference : 06-387-RA  
 Drawing Number : 101  
 Revision : 02  
 Drawn by : DLH  
 Date : 19.07.07  
 Scale : 1:200  
 Checked by : NW

# PLANNING

