



N.b. :-  
 This drawing is copyright of Hull University and should not be reproduced without permission. Dimensions should not be scaled off this drawing. All dimensions should be checked on site and any discrepancies notified prior to the commencement of work.  
 Check all drainage runs on site.

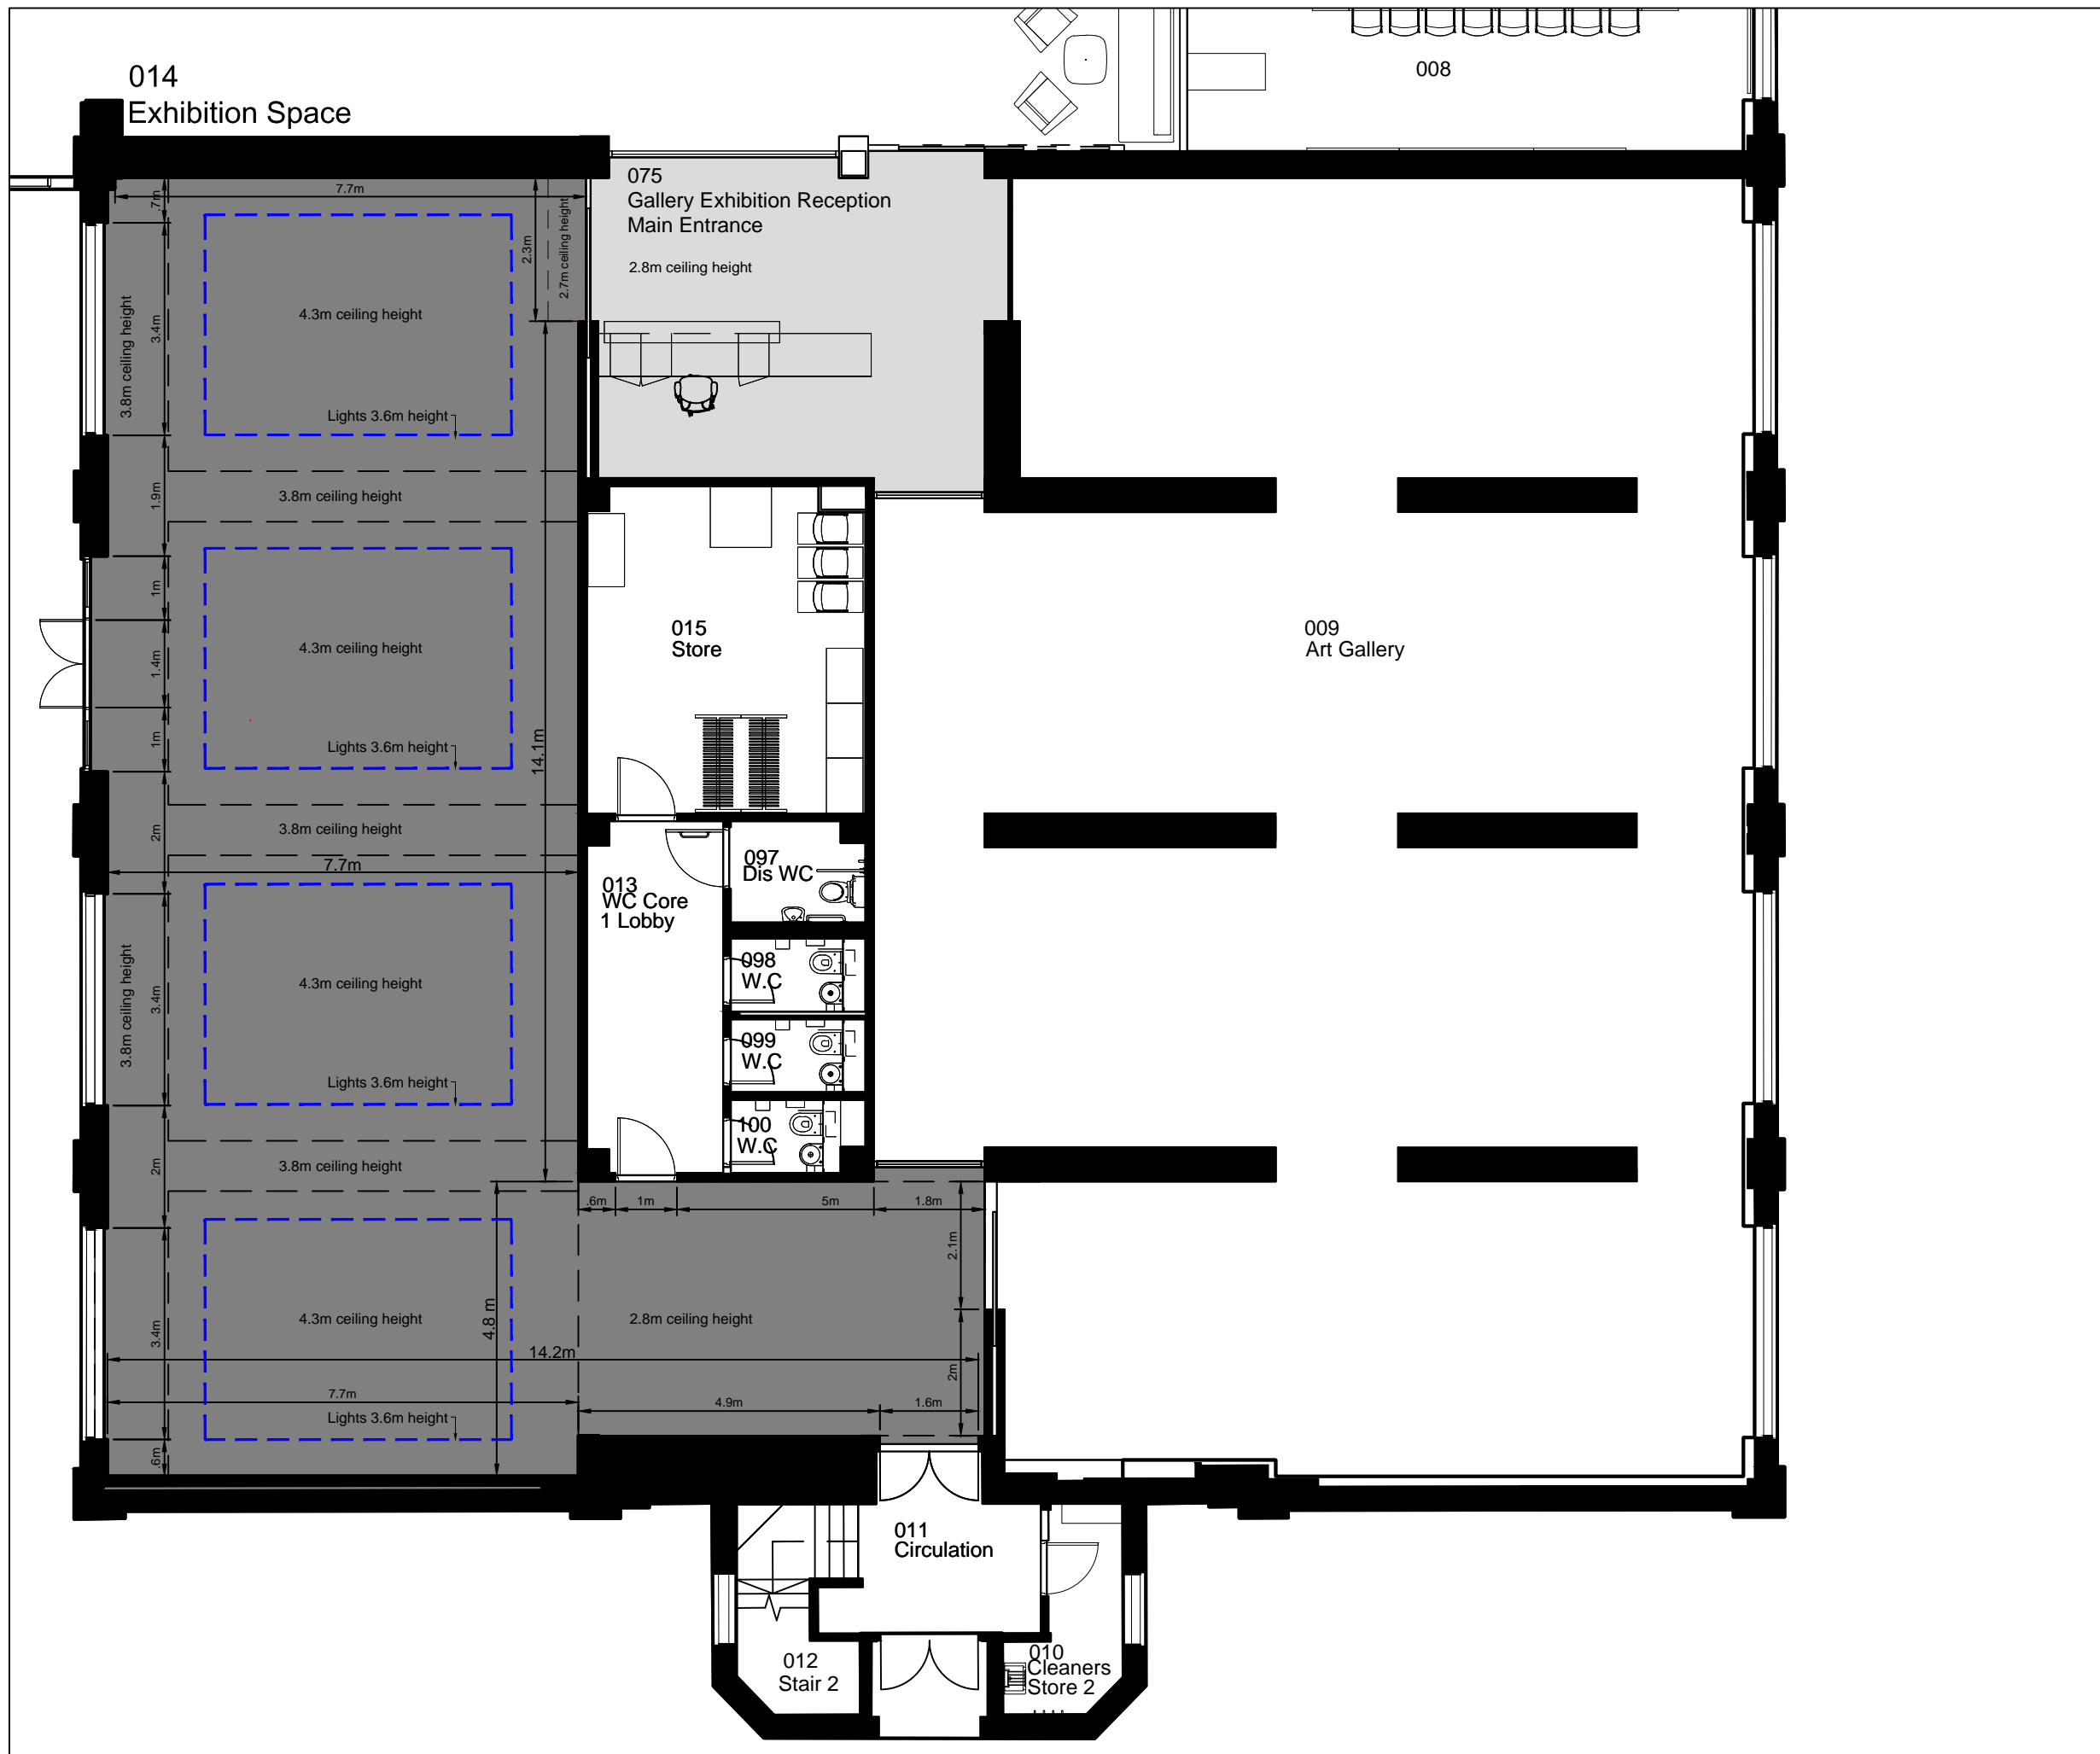

Date	Ref	Revision
 <b>UNIVERSITY OF Hull</b>		
<b>FACILITIES DIRECTORATE</b> <b>53 SALMON GROVE</b> <b>HULL HU6 7SZ</b> <b>Tel: 01482 465084</b> <b>Fax: 01482 465066</b>		
Building Brynmor Jones Library		
Job Title Ground Floor Exhibition Space		
Drawing Title General Layout		
Scale 1:100	Issue	
Date	Drawn By JW	
Job No	Blng	Dspin
Dwg No	Rev	