


# All Occasions

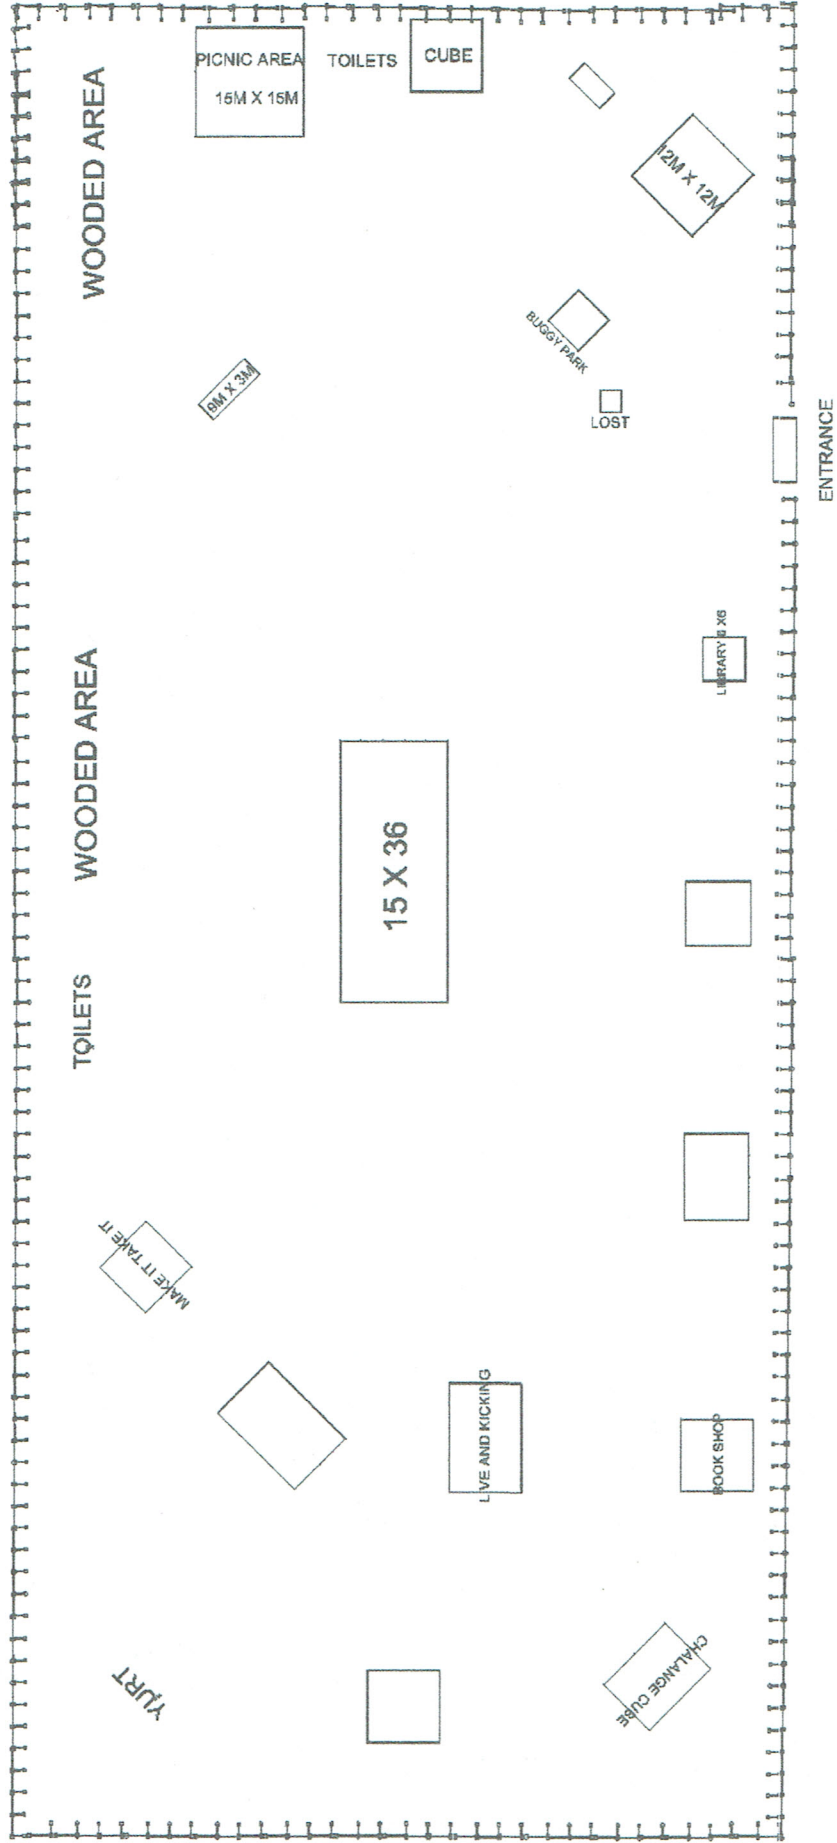

Client	East Park 24/4/17	Event ref	East Park 24/4/17
Event title		Drawing number	
Venue	Event date (s)	Structure size	
		Drawn By	
		Date	26-Apr-17