



This drawing is the property of Jason Bruges Studio Ltd. It may not be duplicated or disclosed to any third party for any purpose except as authorised in writing by Jason Bruges Studio Ltd. Do not scale this drawing. Figured dimensions only are to be used in reference to small scale drawings. All dimensions are to be verified on site before any work commences. Any errors or omissions are to be reported to the designer. If in doubt ASK. The contractor is to provide full sized setting out drawings based on the information contained in this drawing for the designers approval prior to commencement of manufacture. This drawing is to be read with the relevant consultants and/or specialist drawings/documents and any discrepancies or variations are to be notified to the designer before the effected works commence.

| Date | Revision | Purpose of Issue |
|------|----------|------------------|
| | | |
| | | |
| | | |
| | | |
| | | |

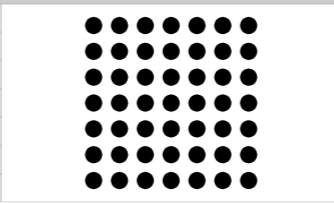

Jason Bruges Studio Ltd
 Netil house
 1 Netil Lane
 London E8 3RL
 United Kingdom
 +44(0)77 0660 1759
 +44(0)77 0660 1759
 www.jasonbruges.com

| | |
|-------------------|------------------------|
| Client: | Hull City of Culture |
| Project: | Hull 2017 |
| Venue: | Beverly Gate |
| Subject: | Beverly Gate Elevation |
| Scale: | 1.100 @ A3 |
| Code: | HCC |
| Drawing number: | Hull_2017_01_D002 |
| Revision: | B |
| Date of creation: | 25/10/2017 |

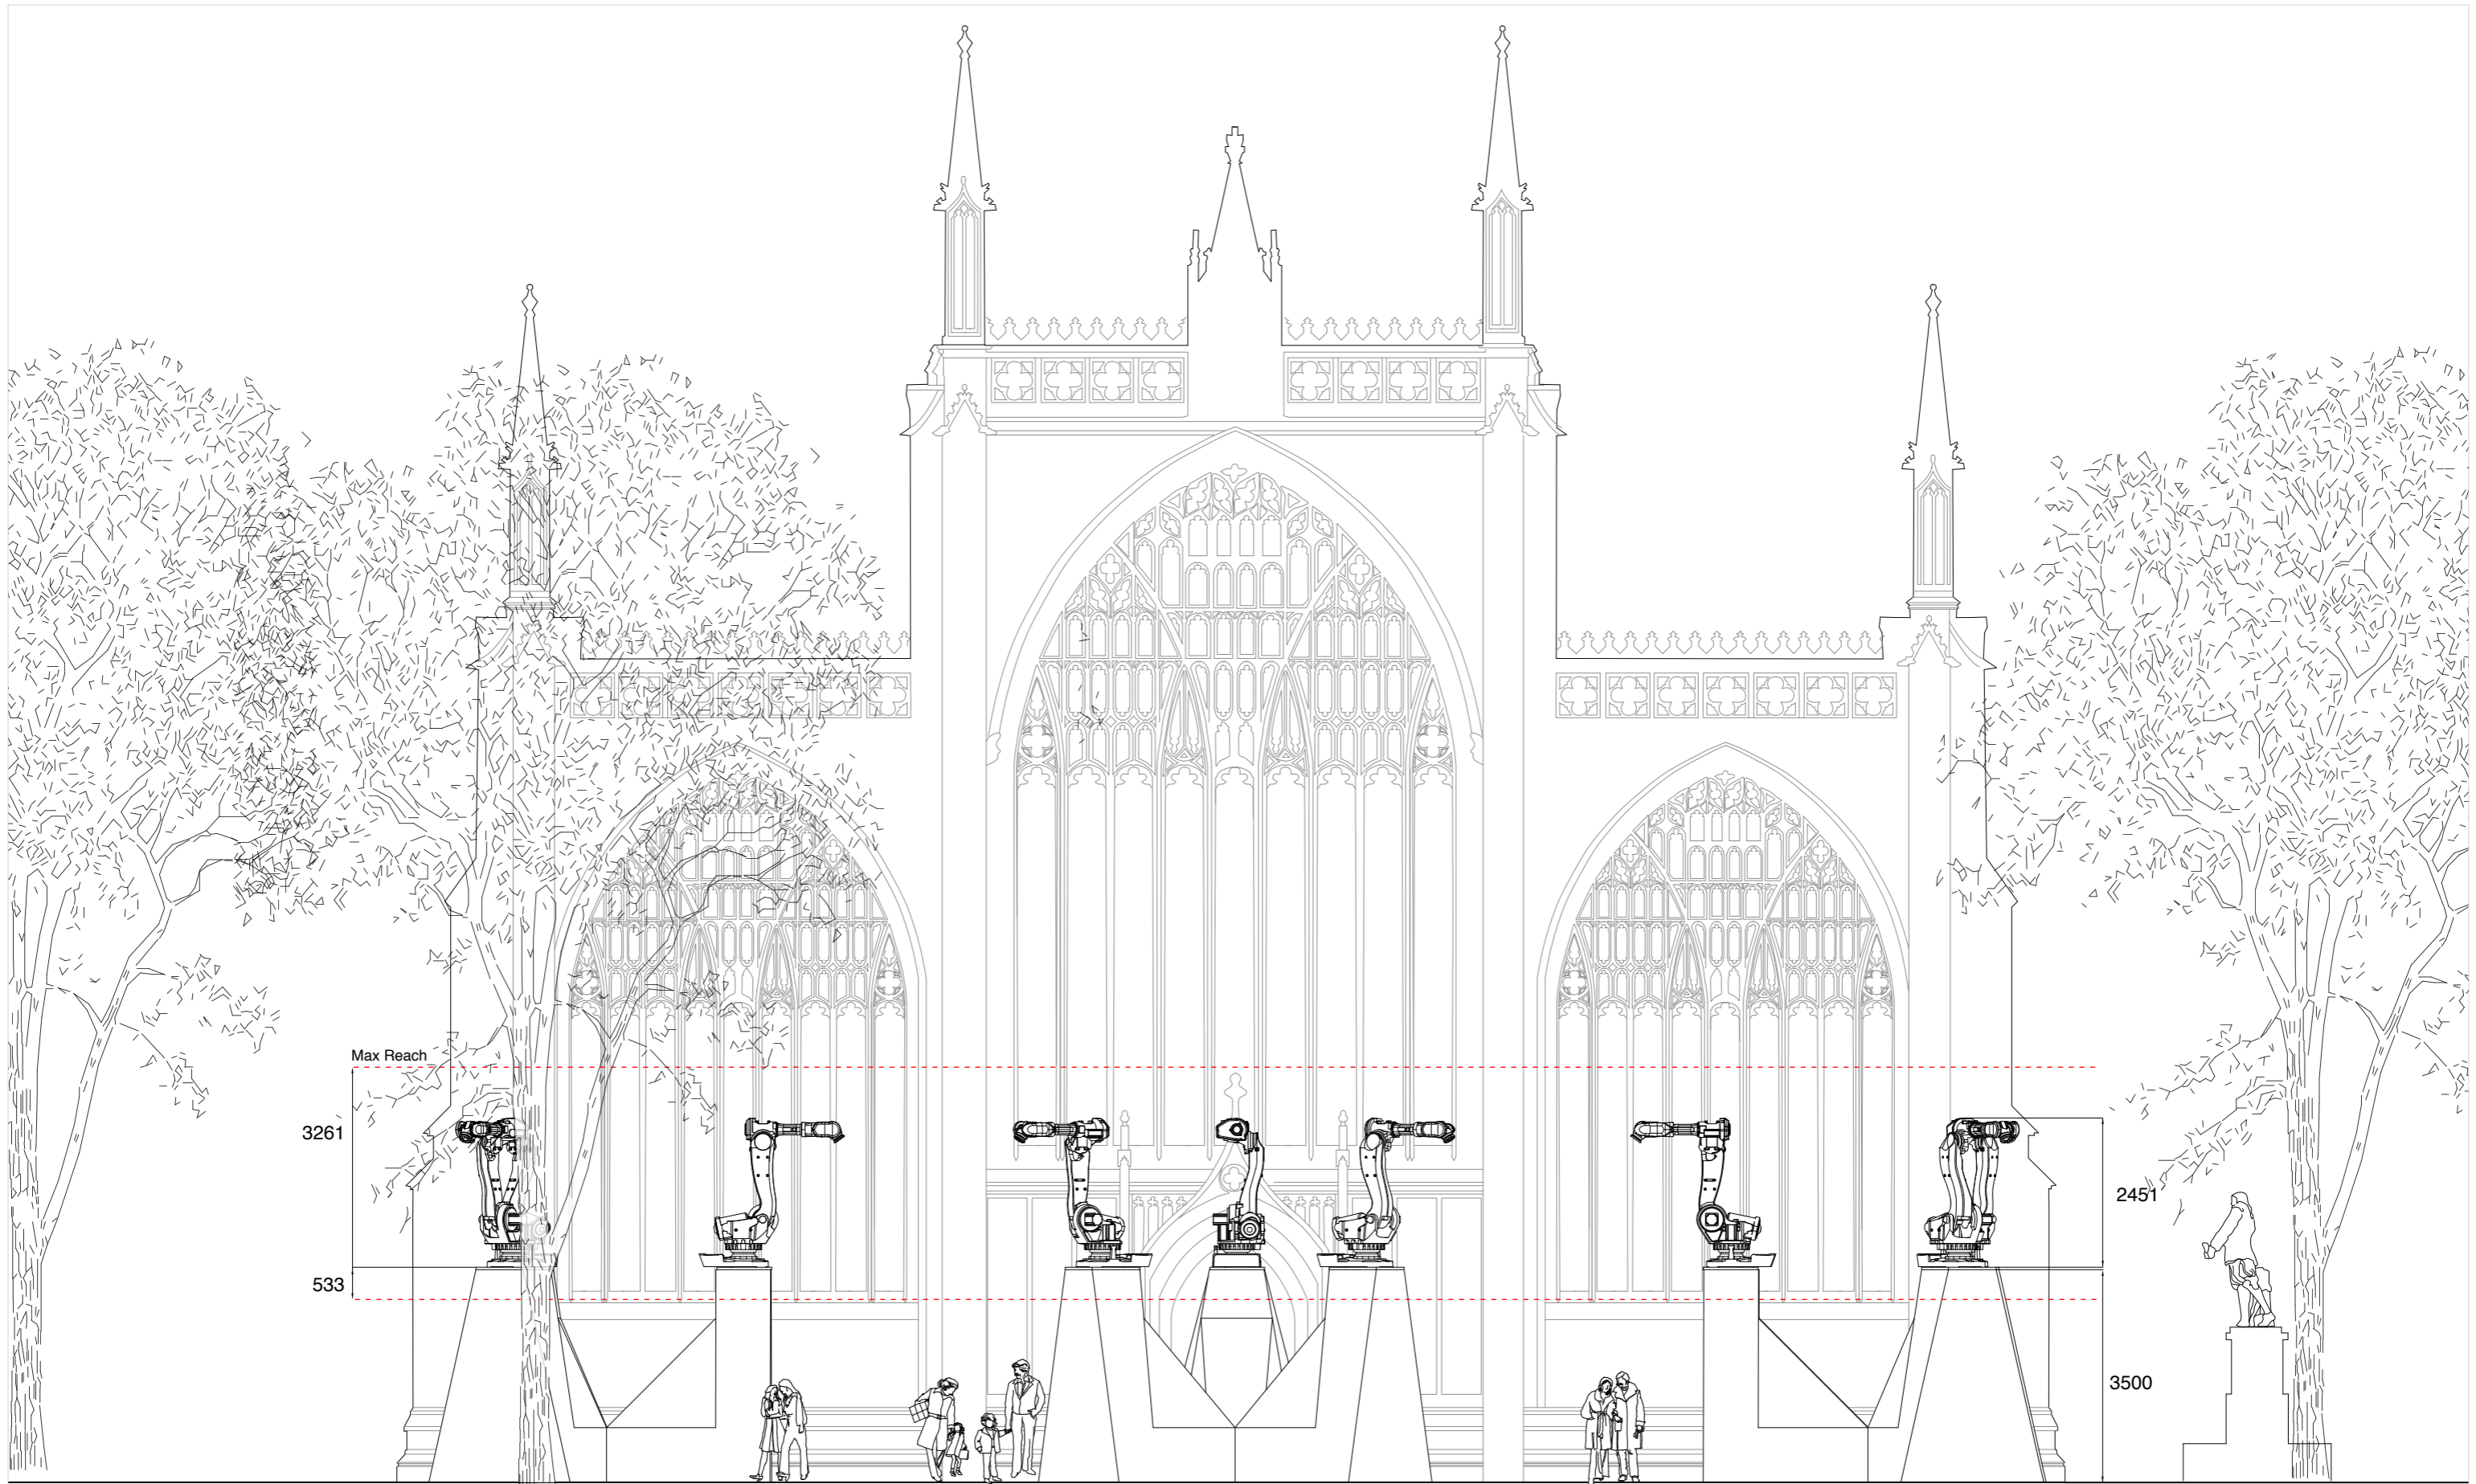


1:100



This drawing is the property of Jason Bruges Studio Ltd. It may not be duplicated or disclosed to any third party for any purpose except as authorised in writing by Jason Bruges Studio Ltd. Do not scale this drawing. Figured dimensions only are to be used in reference to small scale drawings. All dimensions are to be verified on site before any work commences. Any errors or omissions are to be reported to the designer. If in doubt ASK. The contractor is to provide full sized setting out drawings based on the information contained in this drawing for the designers approval prior to commencement of manufacture. This drawing is to be read with the relevant consultants and/or specialist drawings/documents and any discrepancies or variations are to be notified to the designer before the effected works commence.

| Date | Revision | Purpose of Issue |
|------|----------|------------------|
| | | |
| | | |
| | | |
| | | |

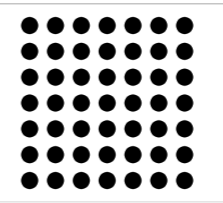

Jason Bruges Studio Ltd
 Netil house
 1 Netil Lane
 London E8 3RL
 United Kingdom
 +44(0)77 0660 1759
 +44(0)77 0660 1759
 www.jasonbruges.com

| | |
|-----------|---------------------------------------|
| Client: | Hull City of Culture |
| Project: | Hull 2017 |
| Venue: | Trinity Square |
| Subject: | Elevation of Trinity Square |
| Scale: | 1.100 @ A3 |
| Code: | HCC Drawing number: Hull_2017_02_D002 |
| Revision: | A Date of creation: xx/10/2017 |




1:100




This drawing is the property of Jason Bruges Studio Ltd. It may not be duplicated or disclosed to any third party for any purpose except as authorised in writing by Jason Bruges Studio Ltd. Do not scale this drawing. Figured dimensions only are to be used in reference to small scale drawings. All dimensions are to be verified on site before any work commences. Any errors or omissions are to be reported to the designer. If in doubt ASK. The contractor is to provide full sized setting out drawings based on the information contained in this drawing for the designers approval prior to commencement of manufacture. This drawing is to be read with the relevant consultants and/or specialist drawings/documents and any discrepancies or variations are to be notified to the designer before the effected works commence.

| Date | Revision | Purpose of Issue |
|------|----------|------------------|
| | | |
| | | |
| | | |
| | | |
| | | |

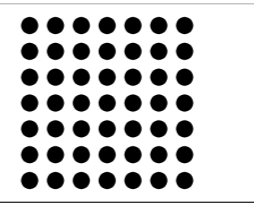


Jason Bruges Studio Ltd
 Netil house
 1 Netil Lane
 London E8 3RL
 United Kingdom
 +44(0)77 0660 1759
 +44(0)77 0660 1759
 www.jasonbruges.com

| | |
|-----------|---------------------------------------|
| Client: | Hull City of Culture |
| Project: | Hull 2017 |
| Venue: | Museum Quarters |
| Subject: | Museum Quarters Elevation |
| Scale: | 1:100 @ A3 |
| Code: | HCC Drawing number: Hull_2017_03_D002 |
| Revision: | A Date of creation: 09/10/2017 |

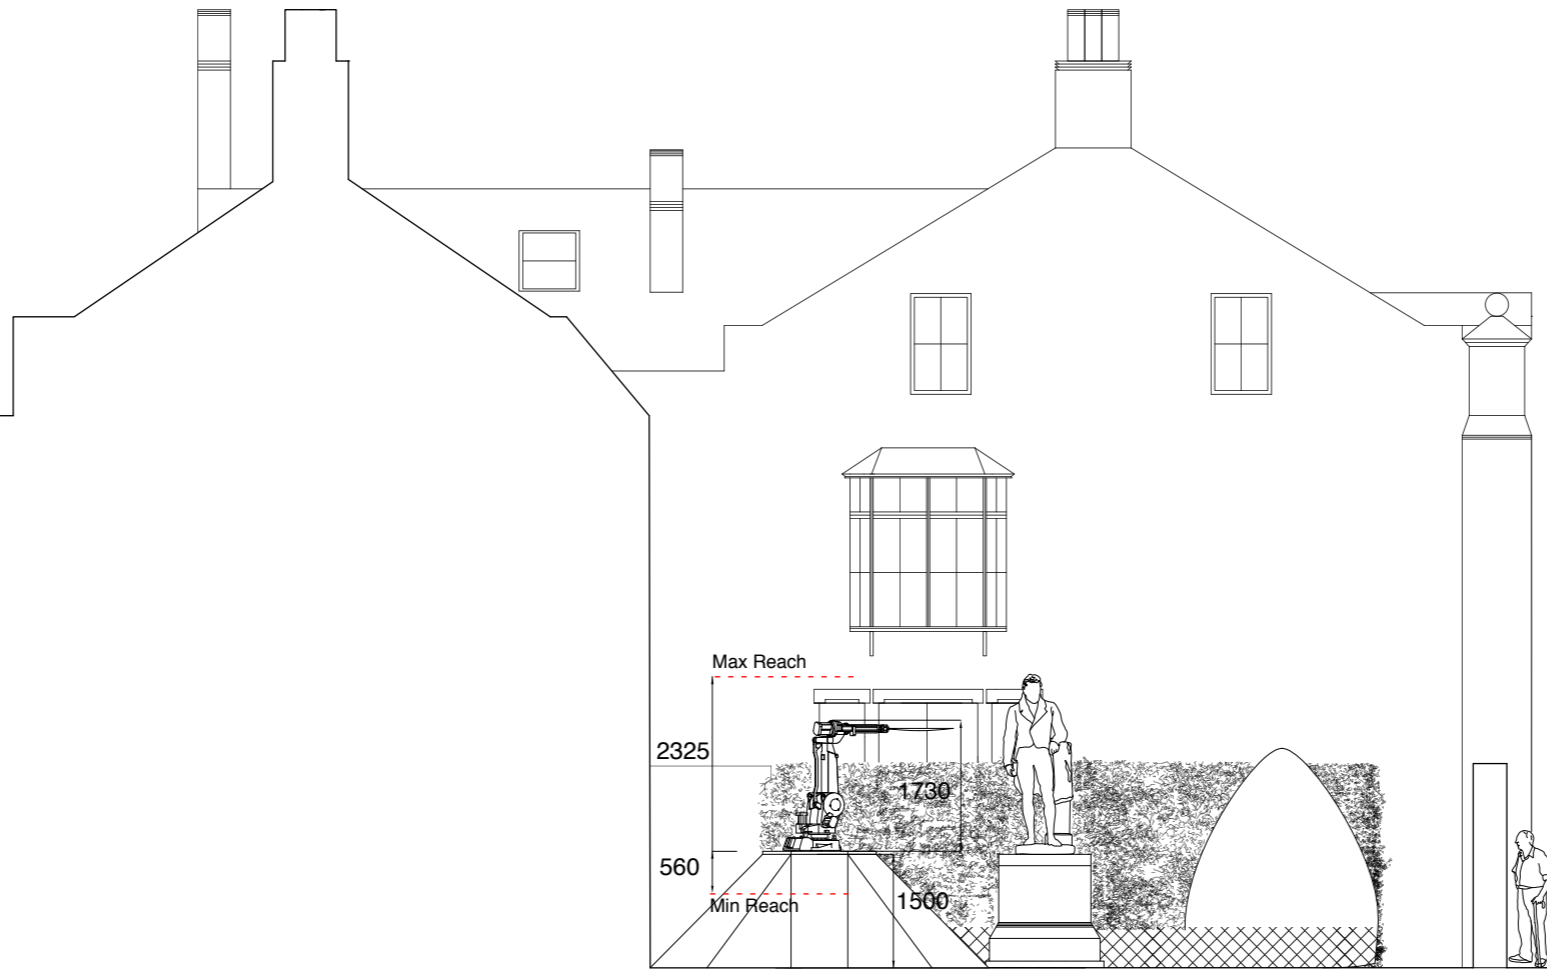

This drawing is the property of Jason Bruges Studio Ltd. It may not be duplicated or disclosed to any third party for any purpose except as authorised in writing by Jason Bruges Studio Ltd. Do not scale this drawing. Figured dimensions only are to be used in reference to small scale drawings. All dimensions are to be verified on site before any work commences. Any errors or omissions are to be reported to the designer. If in doubt ASK. The contractor is to provide full sized setting out drawings based on the information contained in this drawing for the designers approval prior to commencement of manufacture. This drawing is to be read with the relevant consultants and/or specialist drawings/documents and any discrepancies or variations are to be notified to the designer before the effected works commence.

| Date | Revision | Purpose of Issue |
|------|----------|------------------|
| | | |
| | | |
| | | |
| | | |
| | | |
| | | |

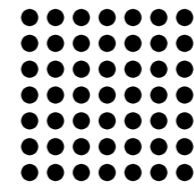

Jason Bruges Studio Ltd
 Netil house
 1 Netil Lane
 London E8 3RL
 United Kingdom
 +44(0)77 0660 1759
 +44(0)77 0660 1759
 www.jasonbruges.com

| | |
|-------------------|-----------------------------|
| Client: | Hull City of Culture |
| Project: | Hull 2017 |
| Venue: | Wilberforce House |
| Subject: | Wilberforce house Elevation |
| Scale: | 1:100 @ A3 |
| Code: | HCC |
| Drawing number: | Hull_2017_04_D002 |
| Revision: | A |
| Date of creation: | 09/10/2017 |